




KINDRACHUK
AGREY
ARCHITECTURE


619 MAIN STREET EAST
SASKATOON SK CANADA S7H 0J8
P 306 664-2100 F 306 664-3300
E DESIGN@KINDRACHUK-AGREY.CA

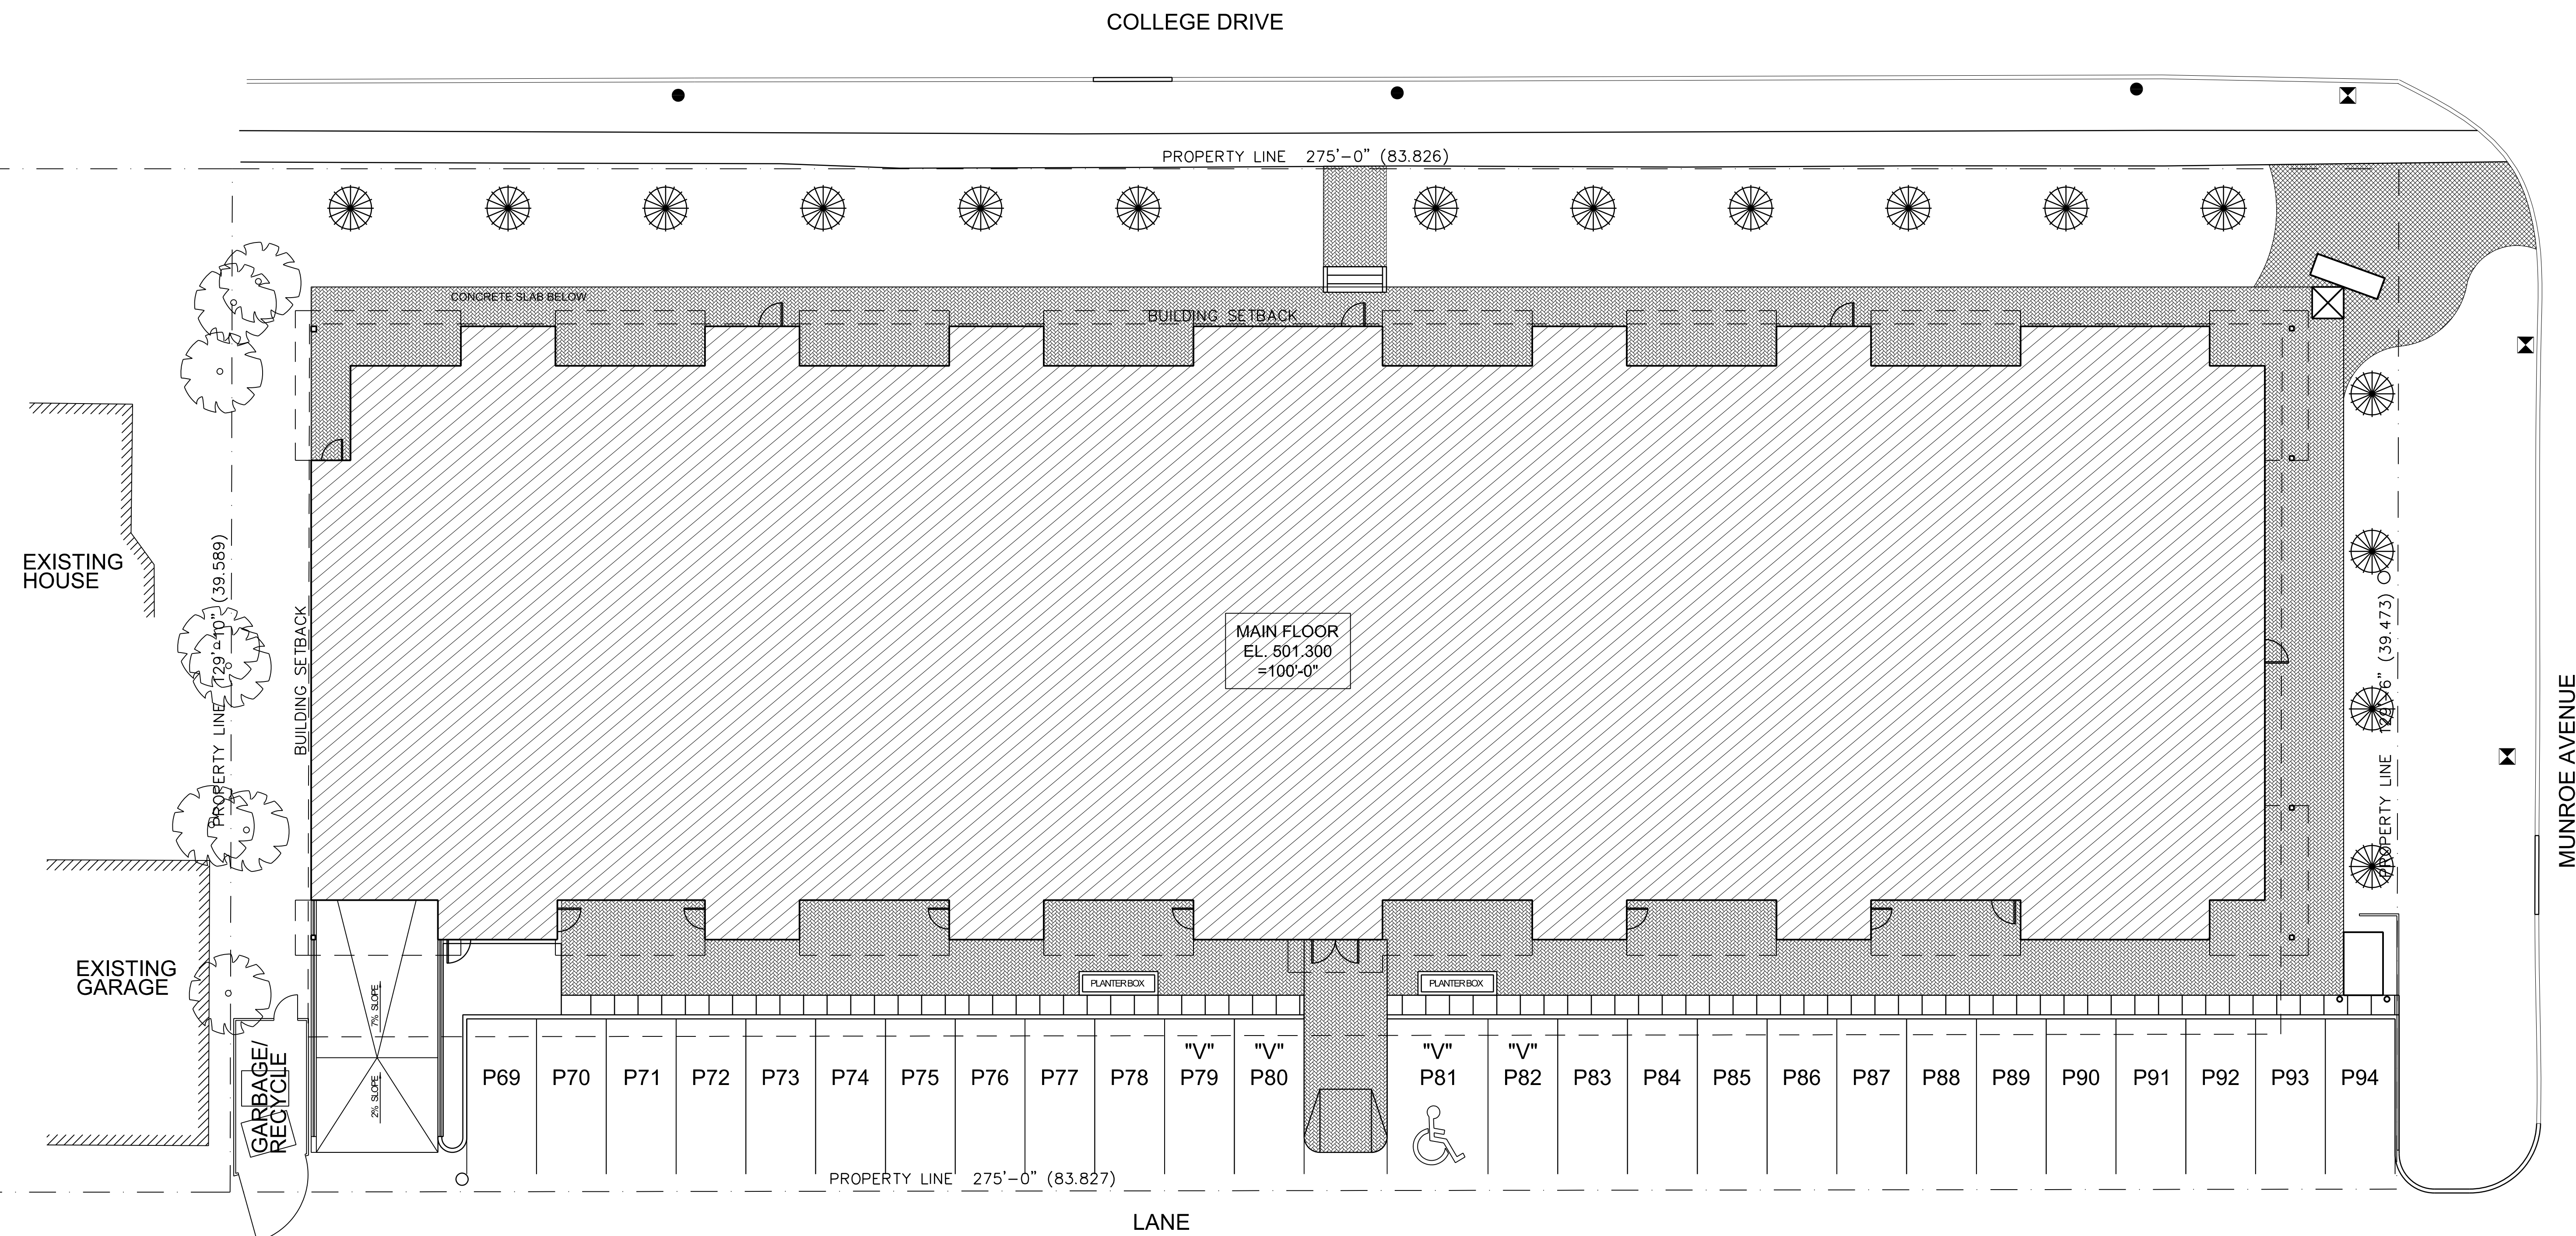

1 SITE PLAN
SCALE 3/32" = 1'-0"



2 NORTH ELEVATION
SCALE 3/32" = 1'-0"

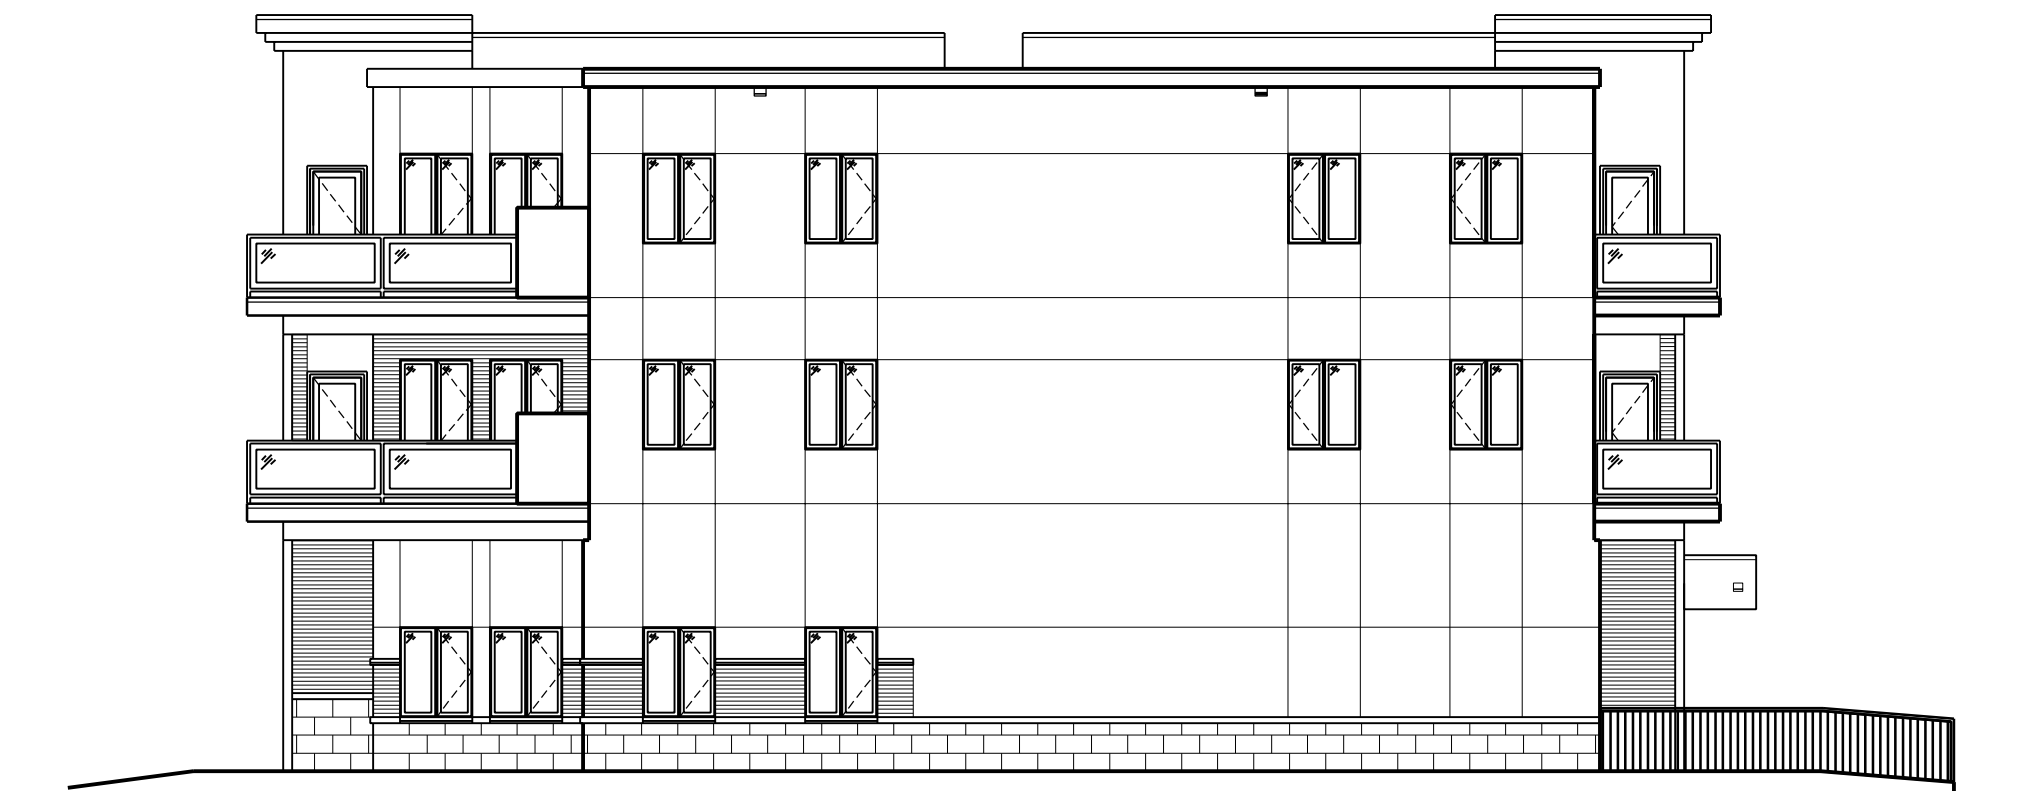

4 WEST ELEVATION
SCALE 3/32" = 1'-0"



3 SOUTH ELEVATION
SCALE 3/32" = 1'-0"



5 EAST ELEVATION
SCALE 3/32" = 1'-0"

J.B. BLACK ESTATES
KOLISNEK DEVELOPMENTS INC.
1132 COLLEGE DRIVE
SASKATOON, SASKATCHEWAN

SITE PLAN
EXTERIOR
ELEVATIONS

PROJECT #0743
10.05.04 (Y.M.D)

