




KINDRACHUK
AGREY
ARCHITECTURE

619 MAIN STREET EAST
SASKATOON SK CANADA S7H 0J8
P 306 664-2100 F 306 664-3300
E DESIGN@KINDRACHUK-AGREY.CA

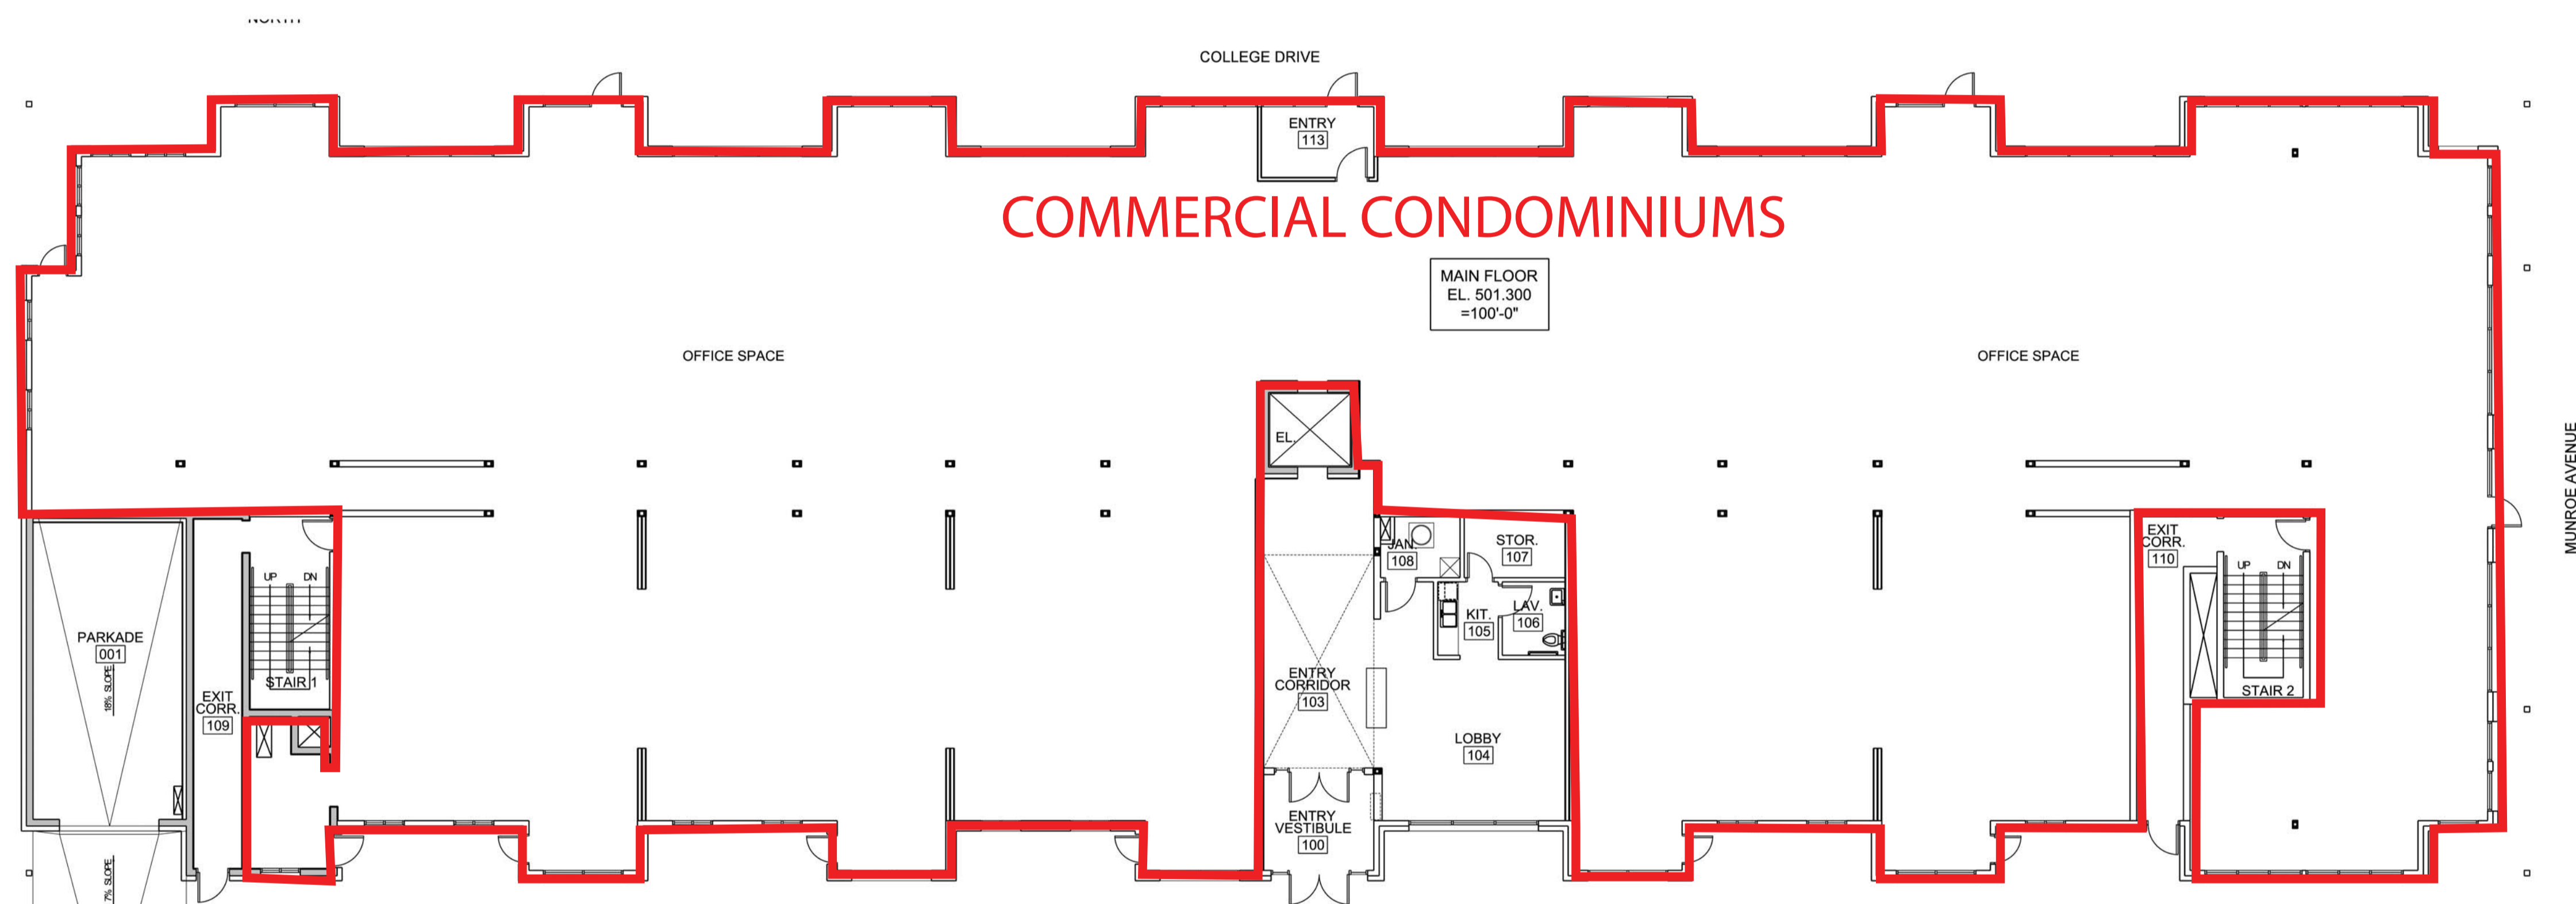

COMMERCIAL CONDOMINIUMS

MAIN FLOOR
EL. 501.300
=100'-0"

2 MAIN FLOOR PLAN
SCALE 1/8"=1'-0"
NORTH

J.B. BLACK ESTATES
KOLISNEK DEVELOPMENTS INC.

1132 COLLEGE DRIVE
SASKATOON, SASKATCHEWAN

PARKADE
MAIN FLOOR PLAN

PROJECT #0743
08.10.20 (V.M.D)

